


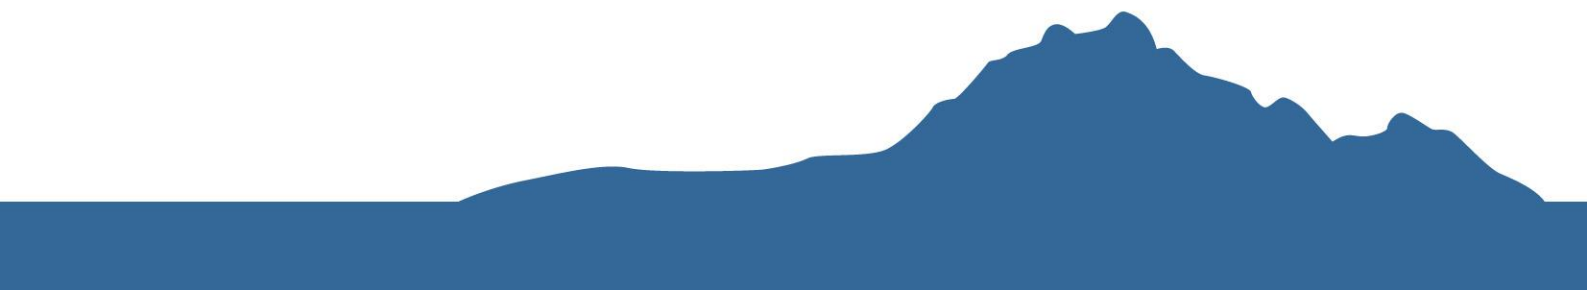

Request for Quotes (RFQ) pack

Resource Recovery Shed — Whitemark
Waste Facility

Closing date: 28 June 2024



Request for Quotes (RFQ) — Resource Recovery Shed

Council is seeking quotes for the supply of a shed with the following specifications:

Dimensions:	19 meters wide, 30 meters long, and 5.7 meters high.
Building Class:	8
Roller doors:	2 x 4000 w x 3000 h, chain driven 2 x 4000 w x 4500 h, chain driven
PA doors:	2 x 920 w
Skylight:	10 x 8oz fiberglass corrugated
Roof ventilation:	2 x
Step-up:	1.2m step up (see floor plan and site plan)
Mezzanine:	Bay configuration to allow for a partial mezzanine (not included)

Site plan and floor plan detail provided further in this pack.

Address for construction: 419 Memana Road, Whitemark TAS 7255


Address for delivery: Invermay Tas 7248

Please submit quotes including specific details relating to:


1. cost breakdown;
2. delivery timeframes; and
3. warranty information.


Quotes must be submitted by COB 28/06/2024 to wastemanagement@flinders.tas.gov.au

For further information or specific inquiries, please contact Sabrina Carter at wastemanagement@flinders.tas.gov.au or 0456 730 174.

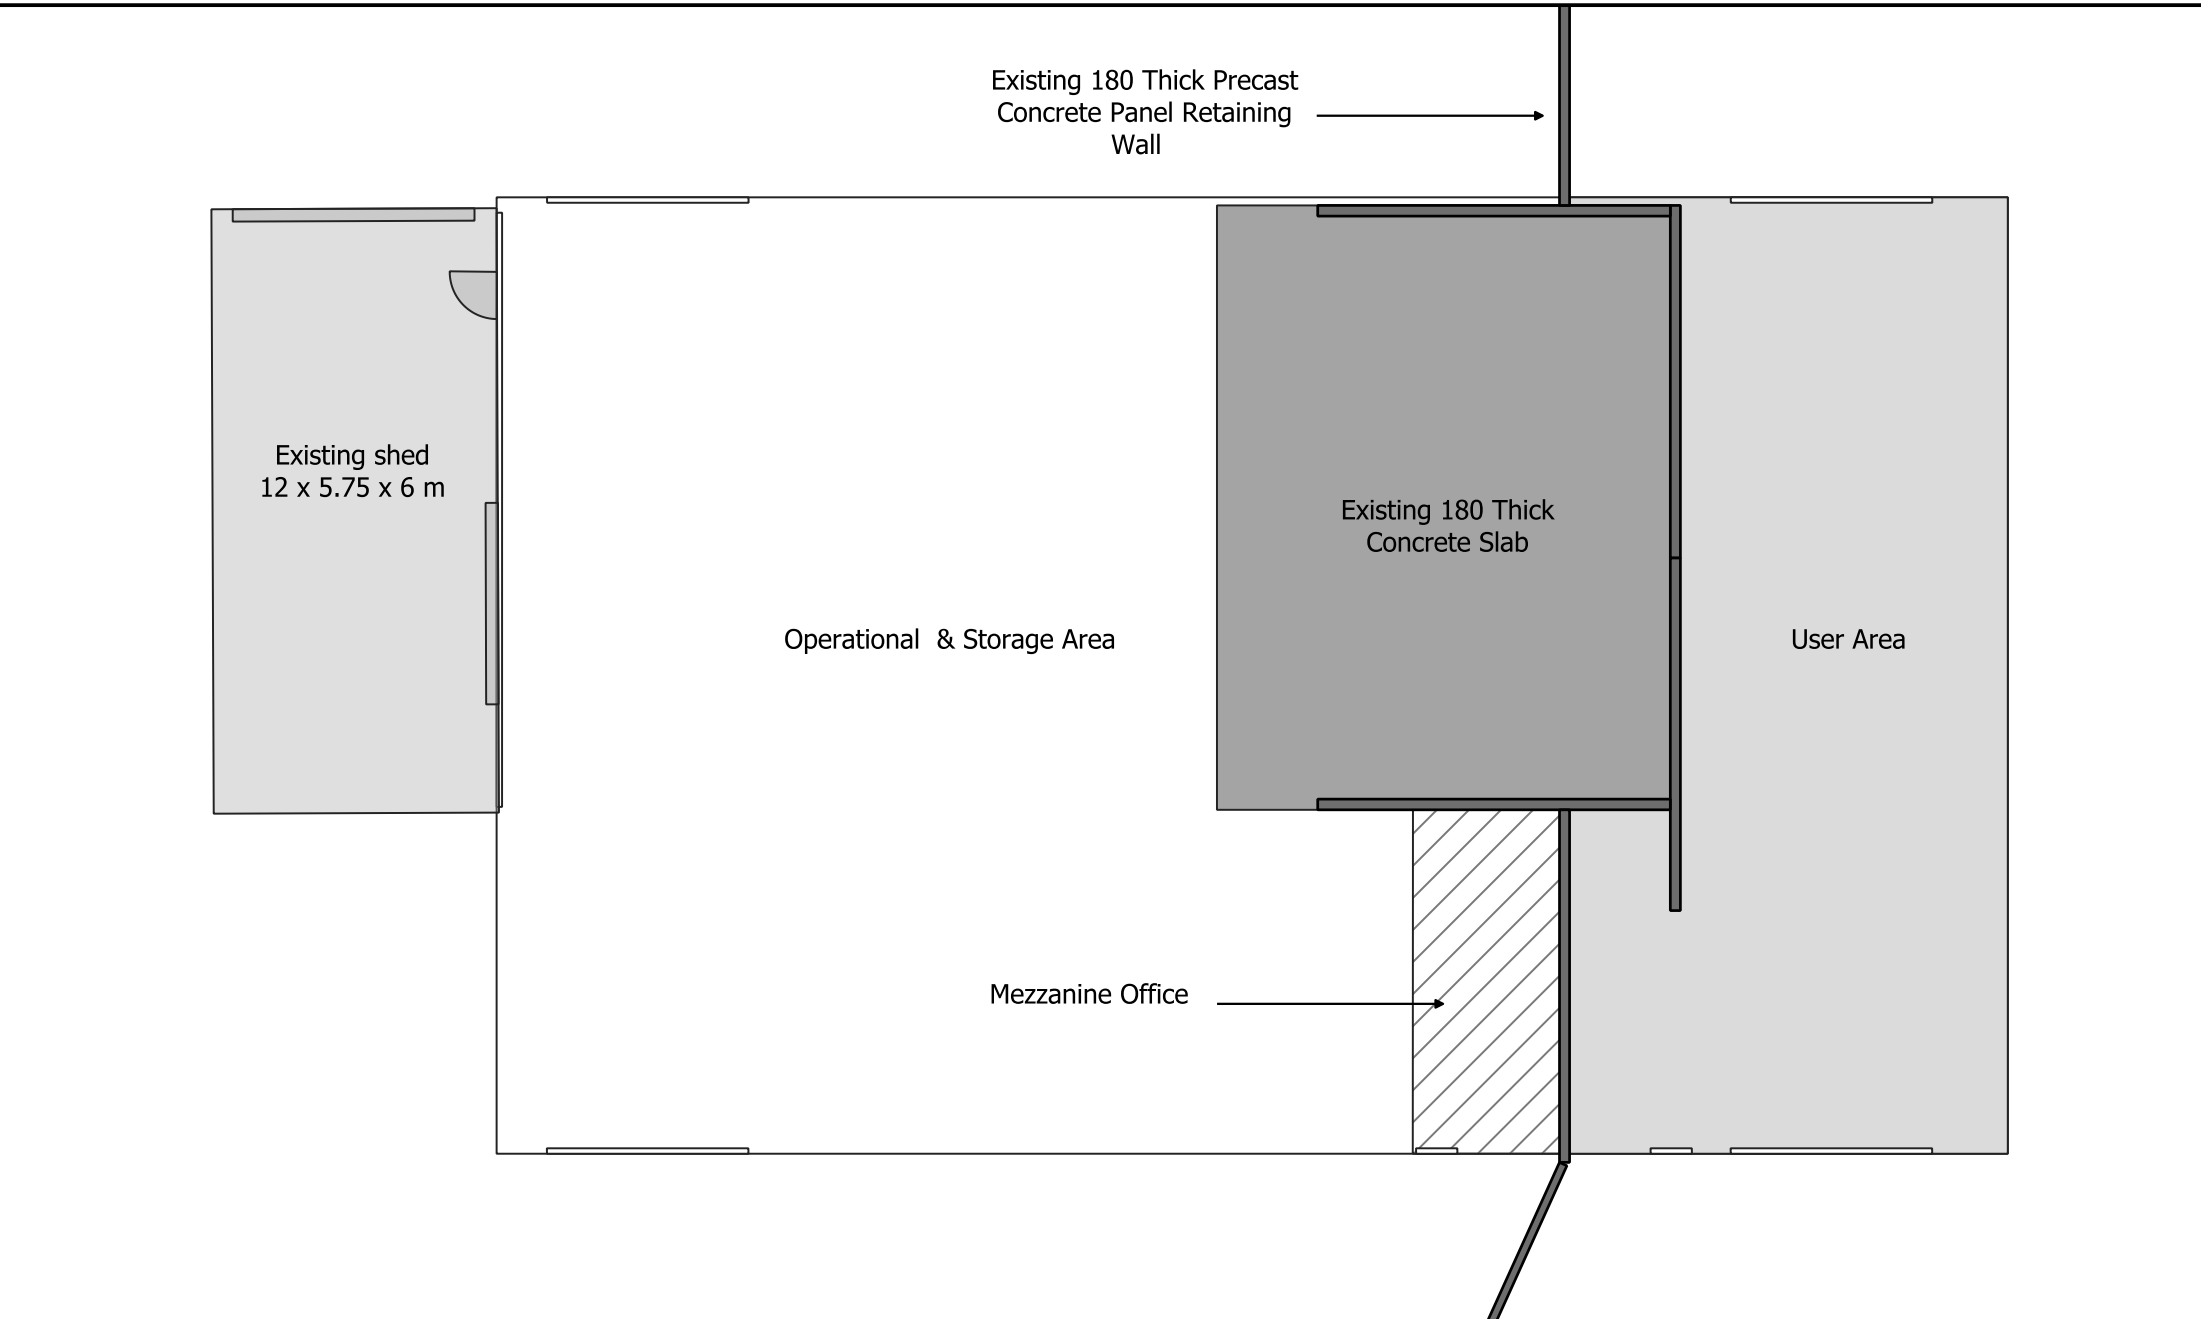

No.	REVISION	DATE	DRAWING TITLE SITE PLAN RESOURCE RECOVERY SHED WHITEMARK WASTE FACILITY	PROJECT FURNEAUX RECYCLING MODERNISATION	PROJECTION GDA94 / MGA Zone 55
A	DRAFT	14/06/2024		DATE JUNE 2024	NORTH ▲
				PAGE 1 OF 2	SCALE 1:150

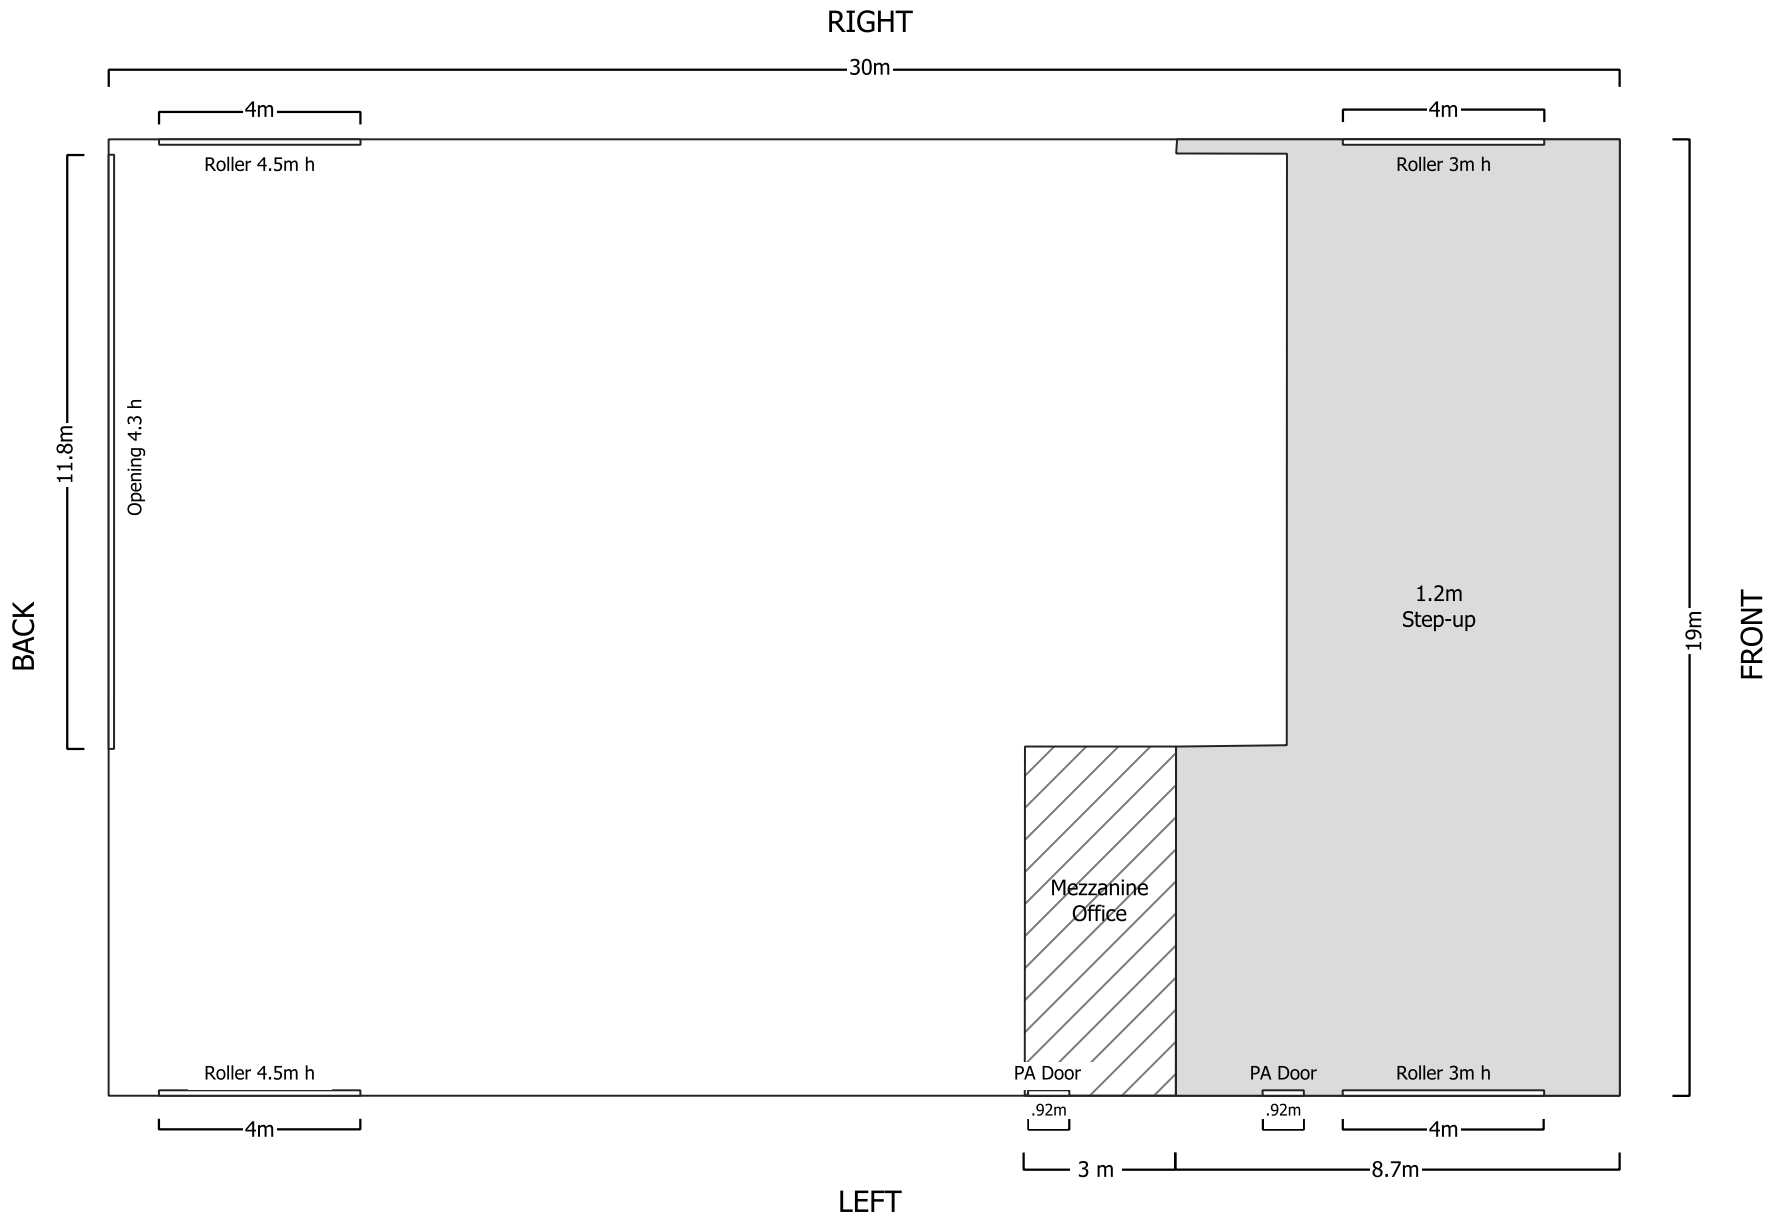

No.	REVISION	DATE	DRAWING TITLE	PROJECT	PROJECTION
A	DRAFT	14/06/2024	FLOOR PLAN RESOURCE RECOVERY SHED WHITEMARK WASTE FACILITY	FURNEAUX RECYCLING MODERNISATION	GDA94 / MGA Zone 55
				DATE JUNE 2024	NORTH 
				PAGE 2 OF 2	SCALE 1:150